
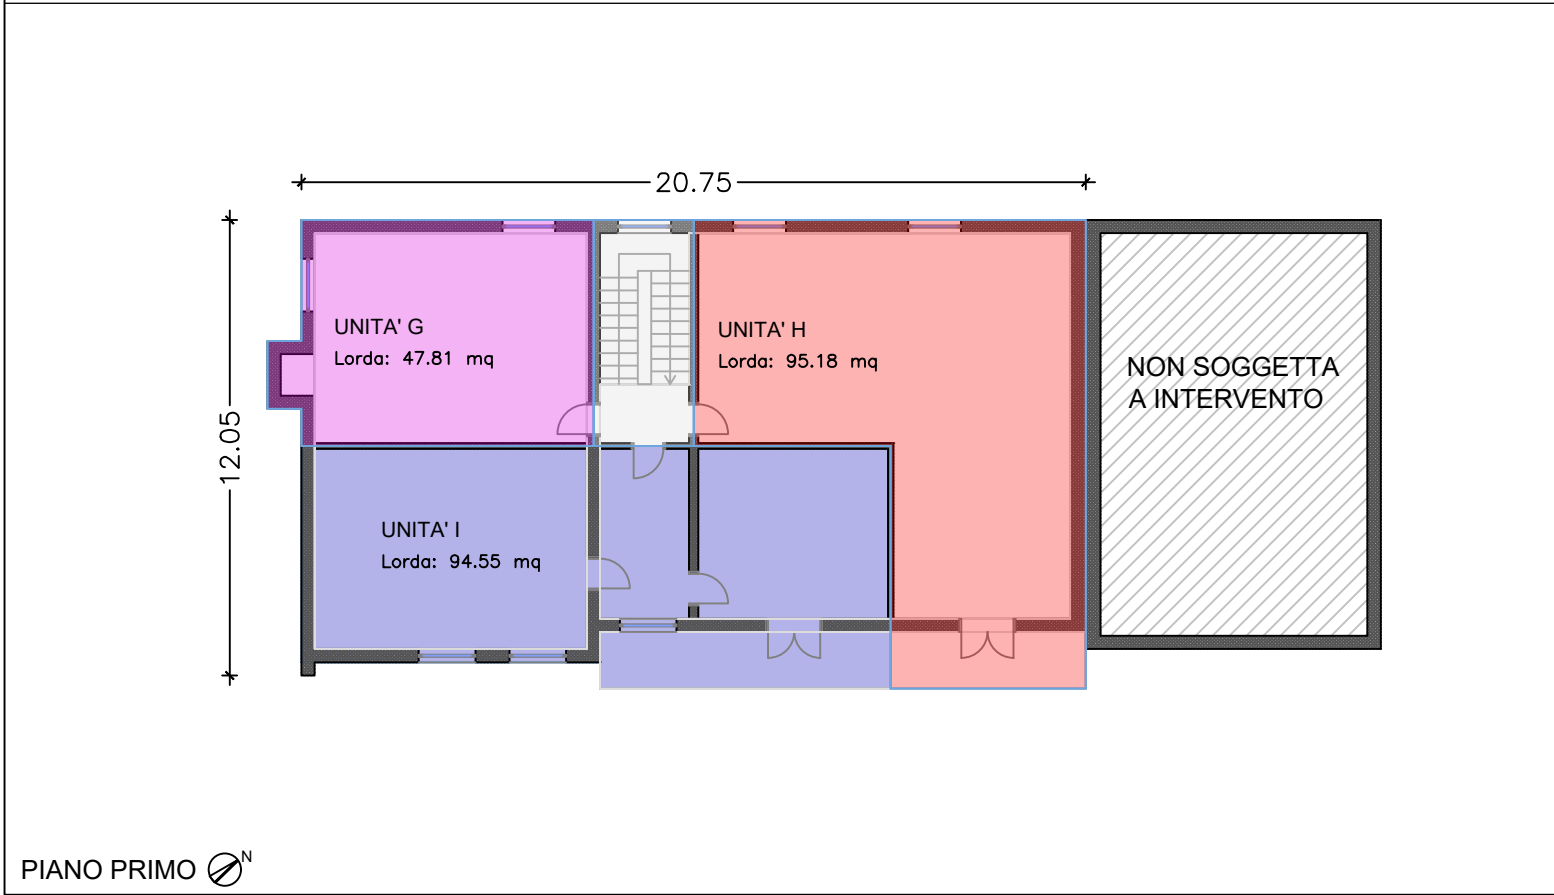
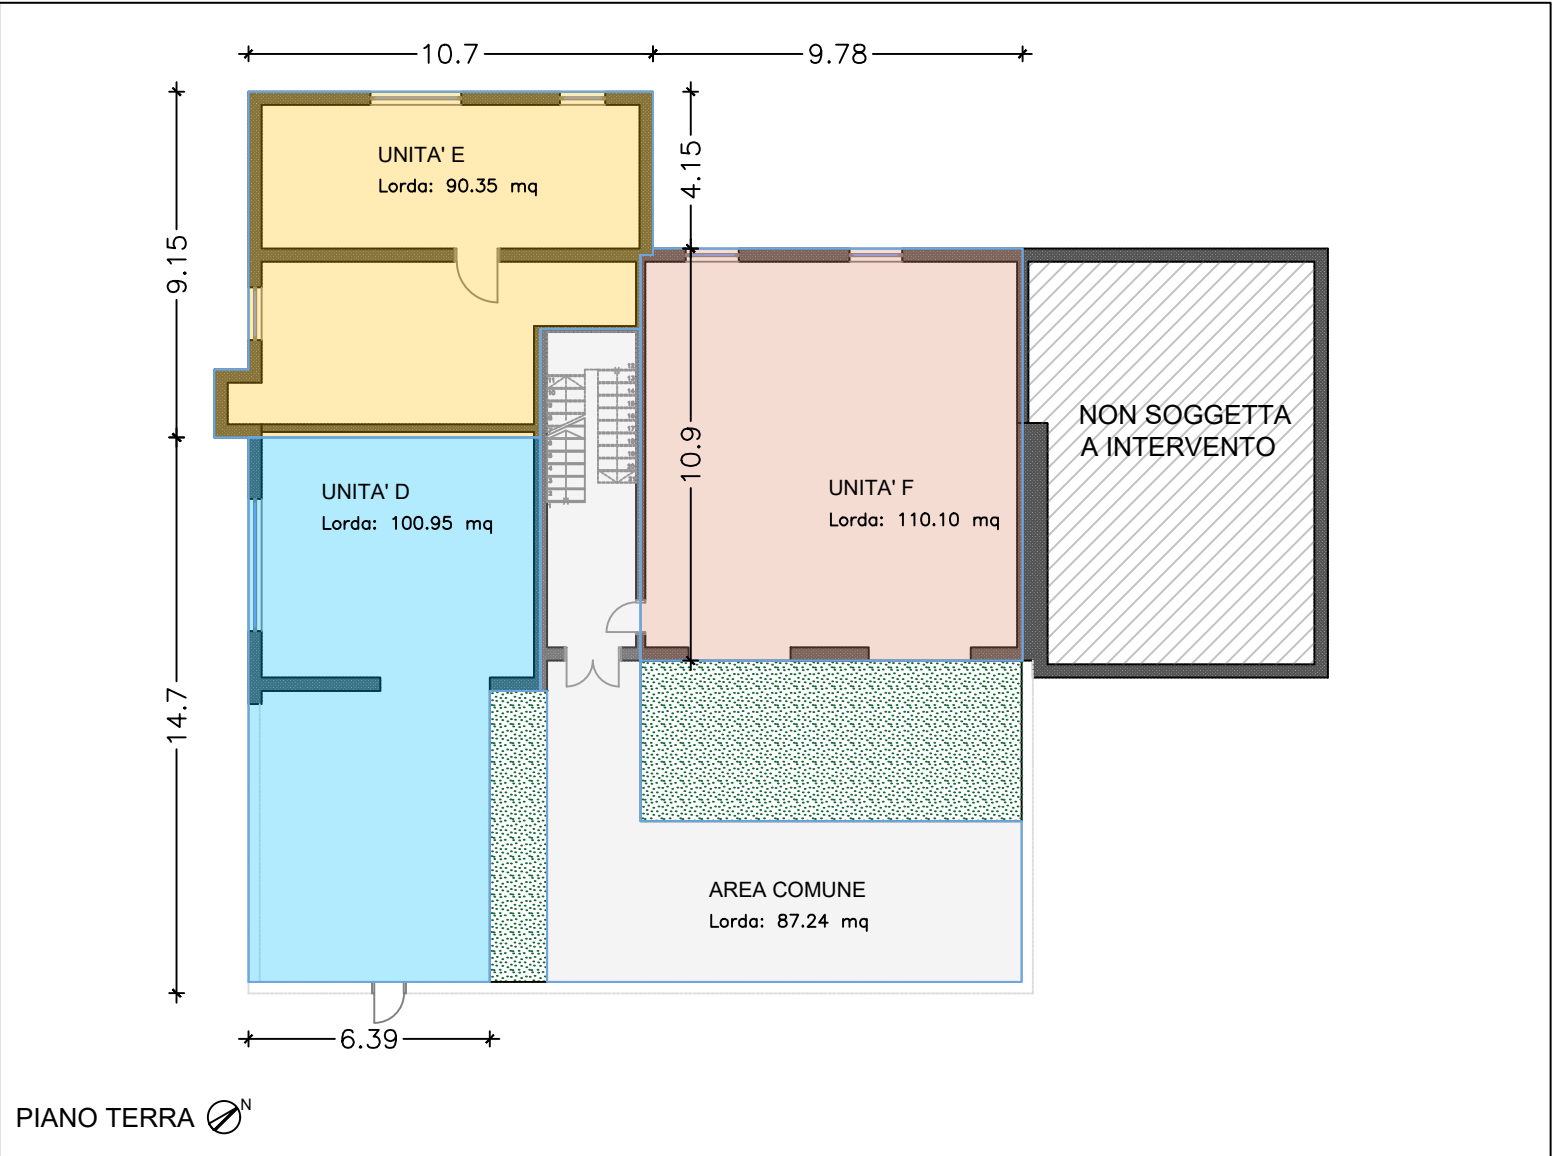


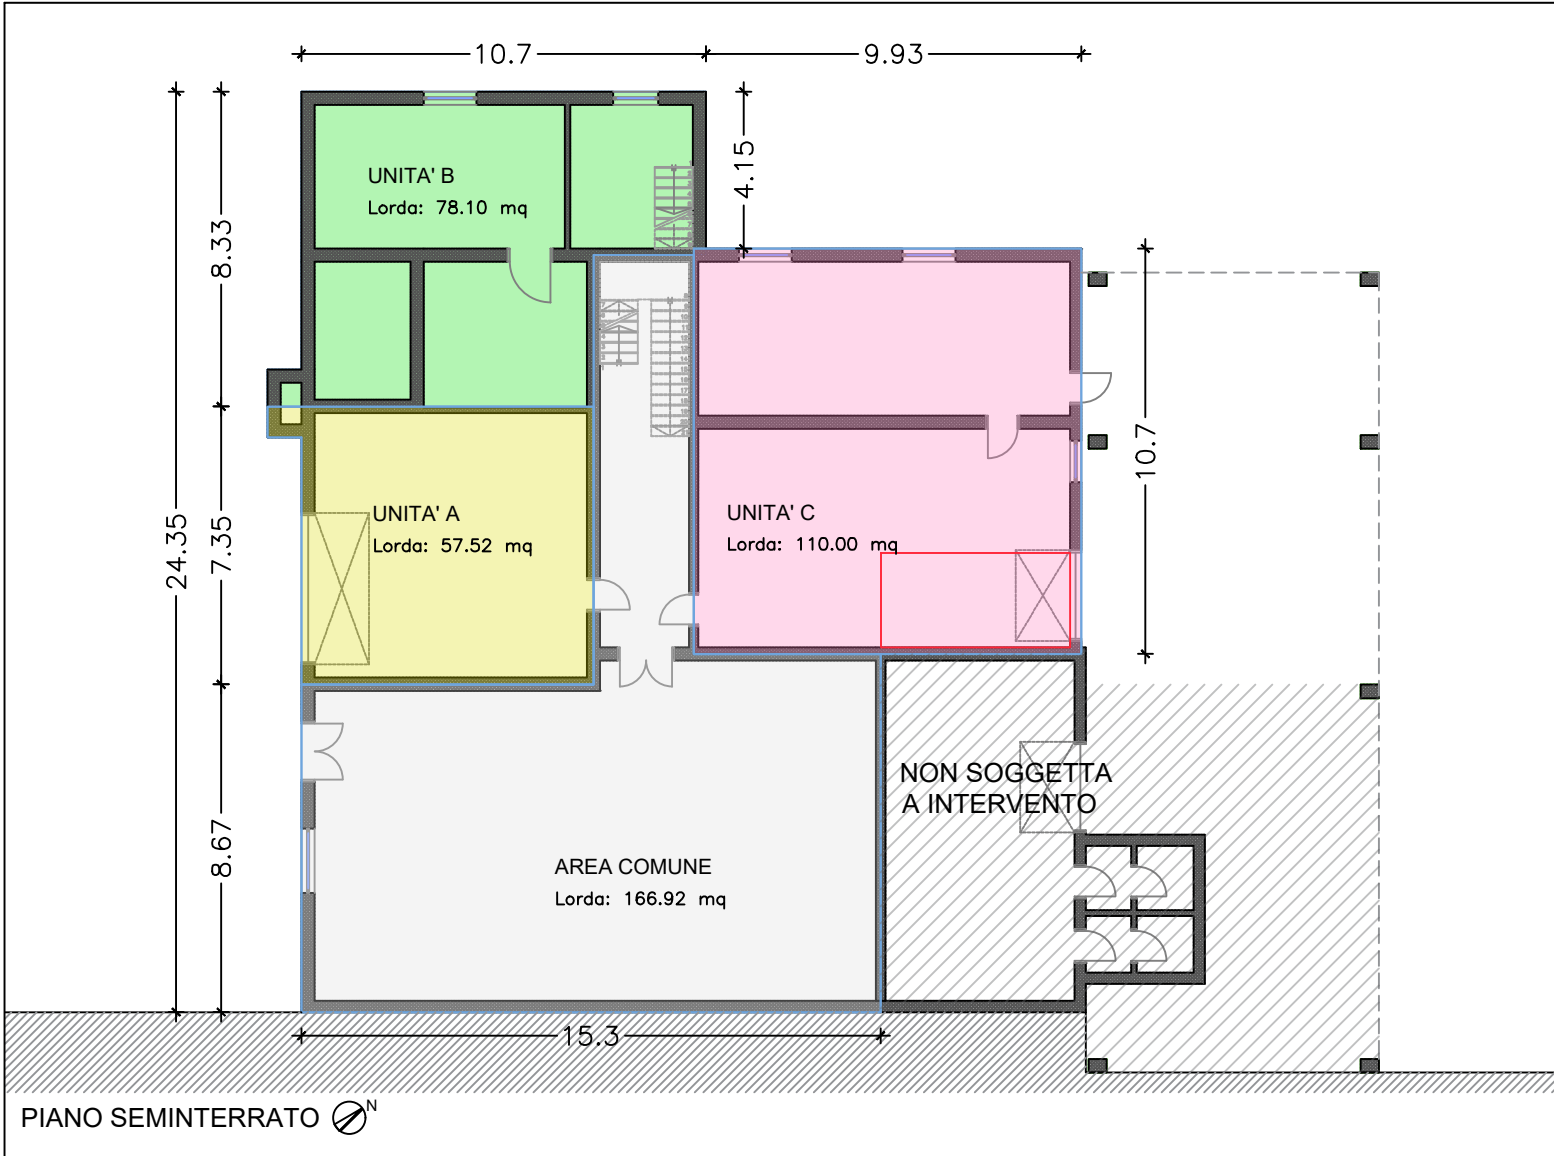

VANI			
	Nome	Descrizione	Area Lorda
	AREA COMUNE	PIANO -1	166.92 mq
	UNITA' A		57.52 mq
	UNITA' B		78.10 mq
	UNITA' C		110.00 mq
	AREA COMUNE	PIANO 0	87.24 mq
	UNITA' D		100.95 mq
	UNITA' E		90.35 mq
	UNITA' F		110.10 mq
	AREA COMUNE	PIANO 1	15.84 mq
	UNITA' G		47.81 mq
	UNITA' H		95.18 mq
	UNITA' I		94.55 mq
			1054.56 mq